


Stetson Street

AEP Span 22 GA Metal Roof  
Color: Slate grey

Ridge Height 117.3

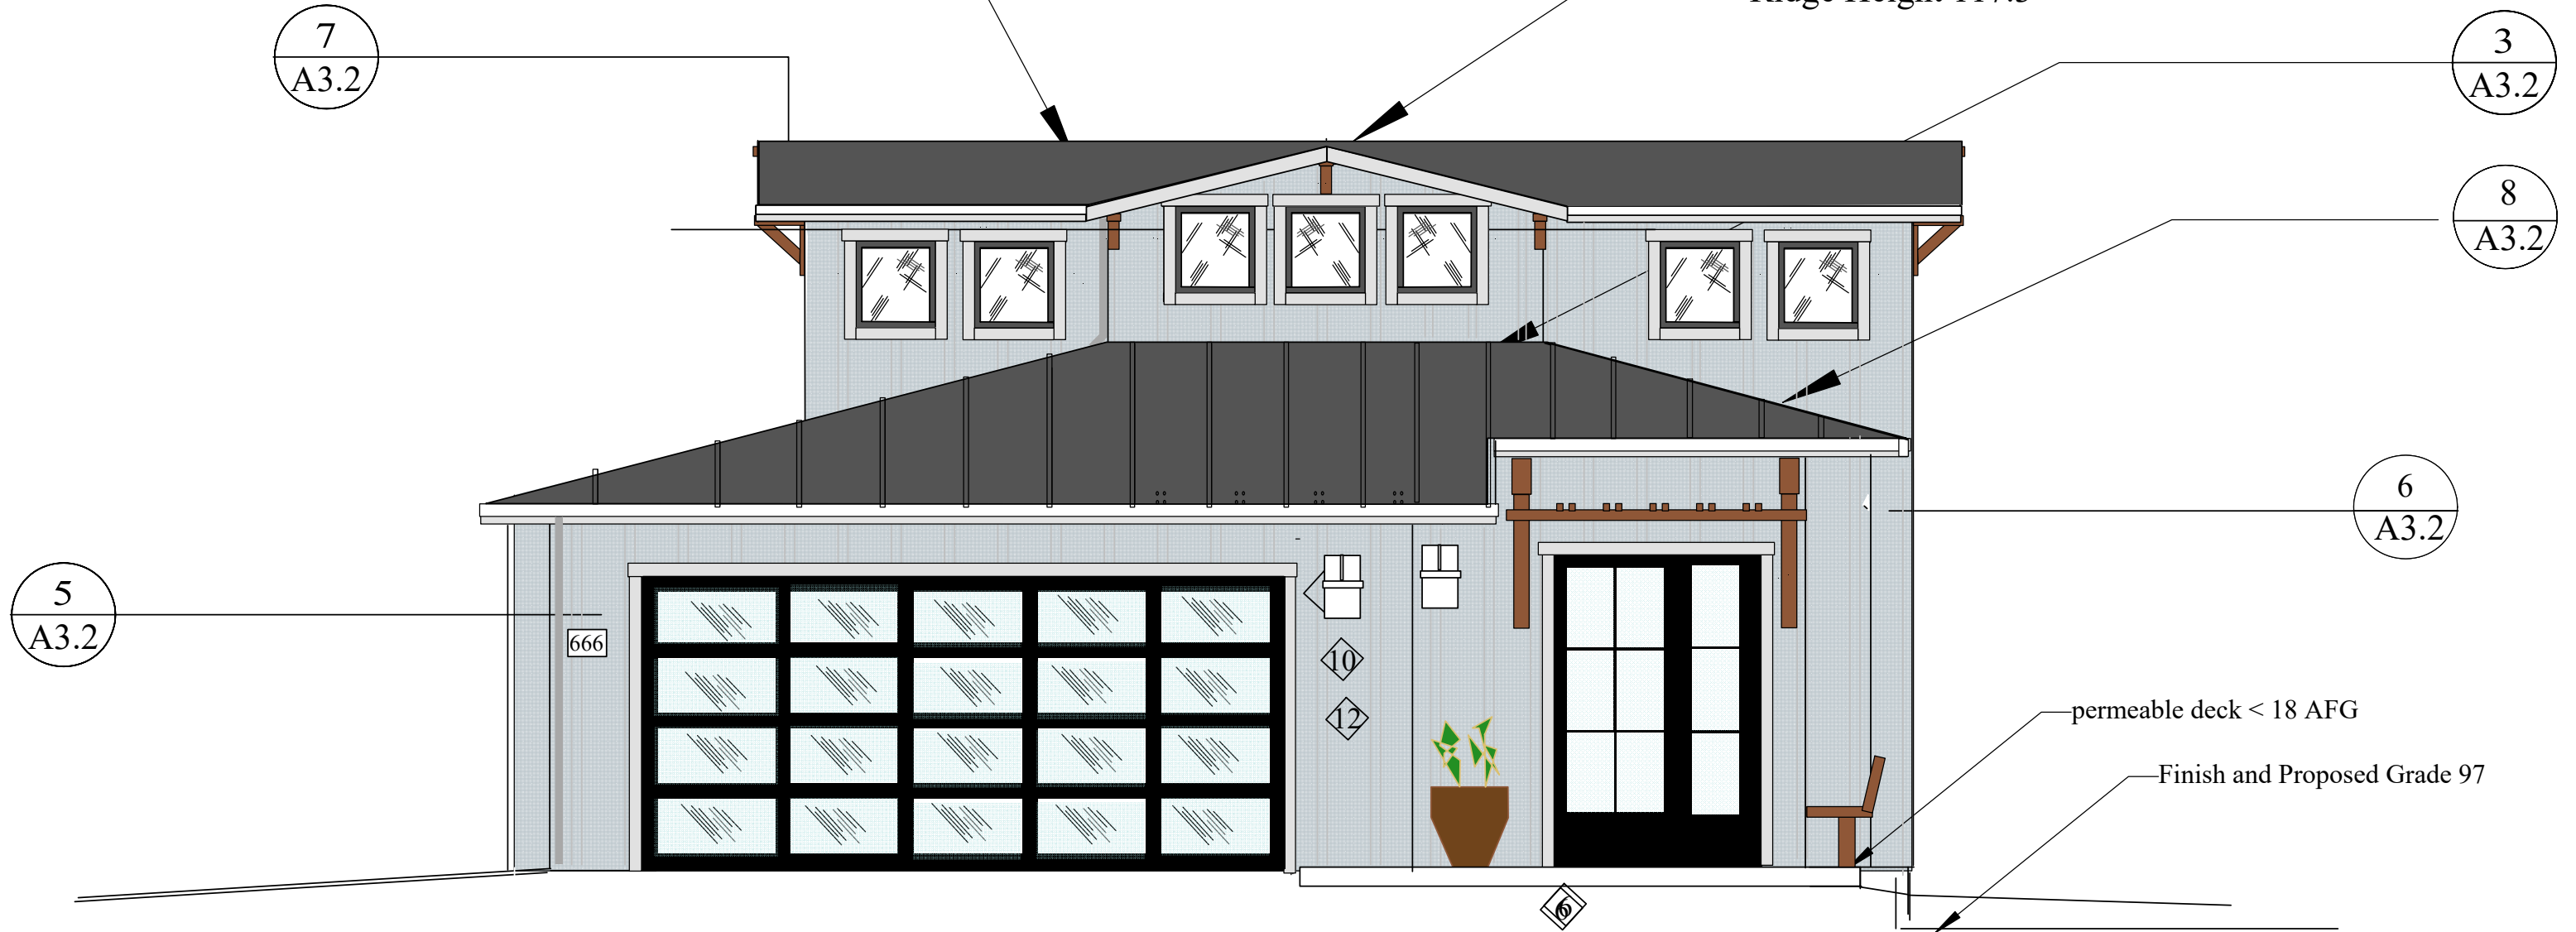

1  
A3.1


PROPOSED EAST ELEVATION

SCALE: 1/4" = 1'-0"


Key Notes



Cool SLATE GRAY  
SRI: 33 • LRV: 12 • GA: 24 & 22  
AEP SPAN Standing Seam Metal Roof

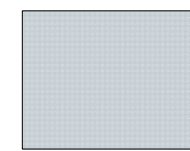

Sweet Innocence  
BM 2125-50  
Body (siding) Color

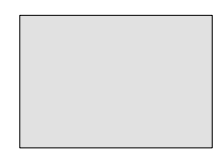

Silvery Moon  
Benjamin Moore 1604  
Trim and Fascia Color



Stained Cedar (natural)